



RAZOR'S EDGE FRAMING PLAN

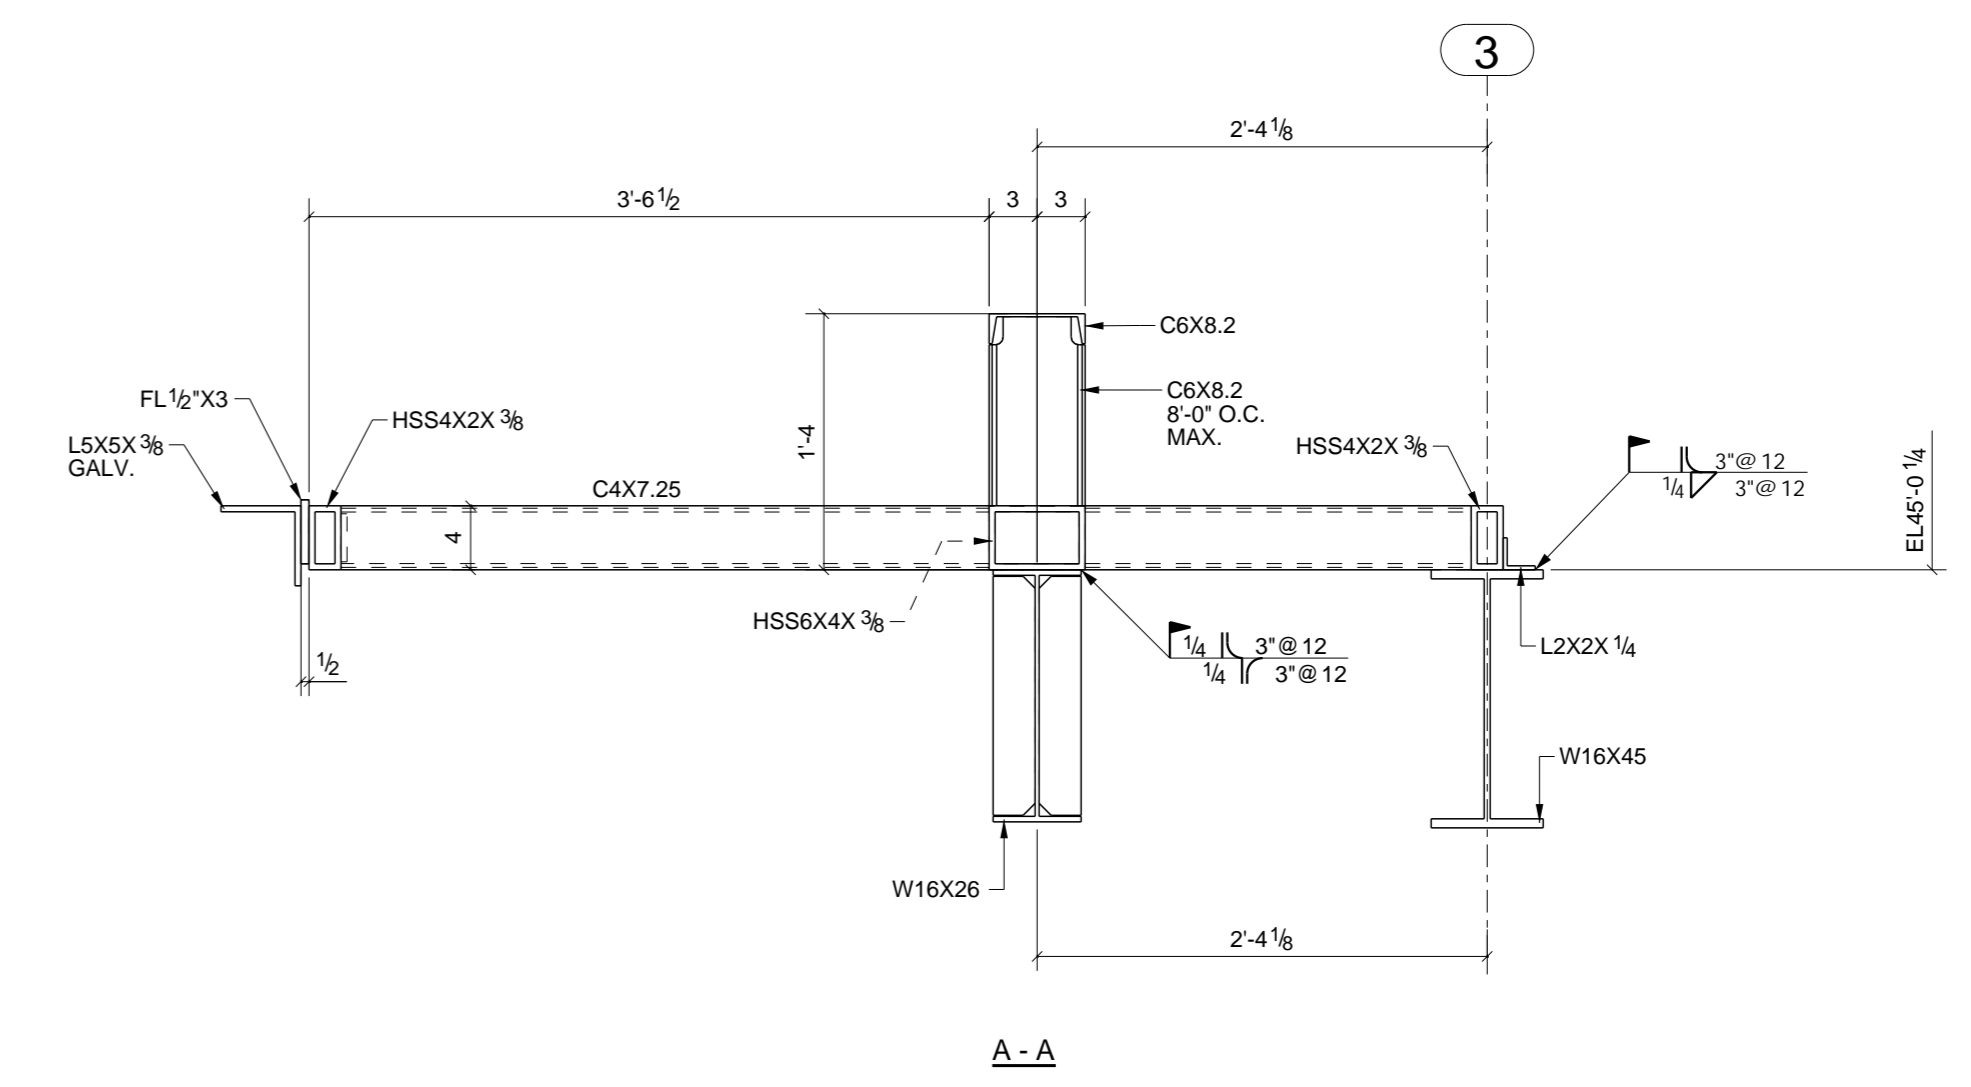

A - A

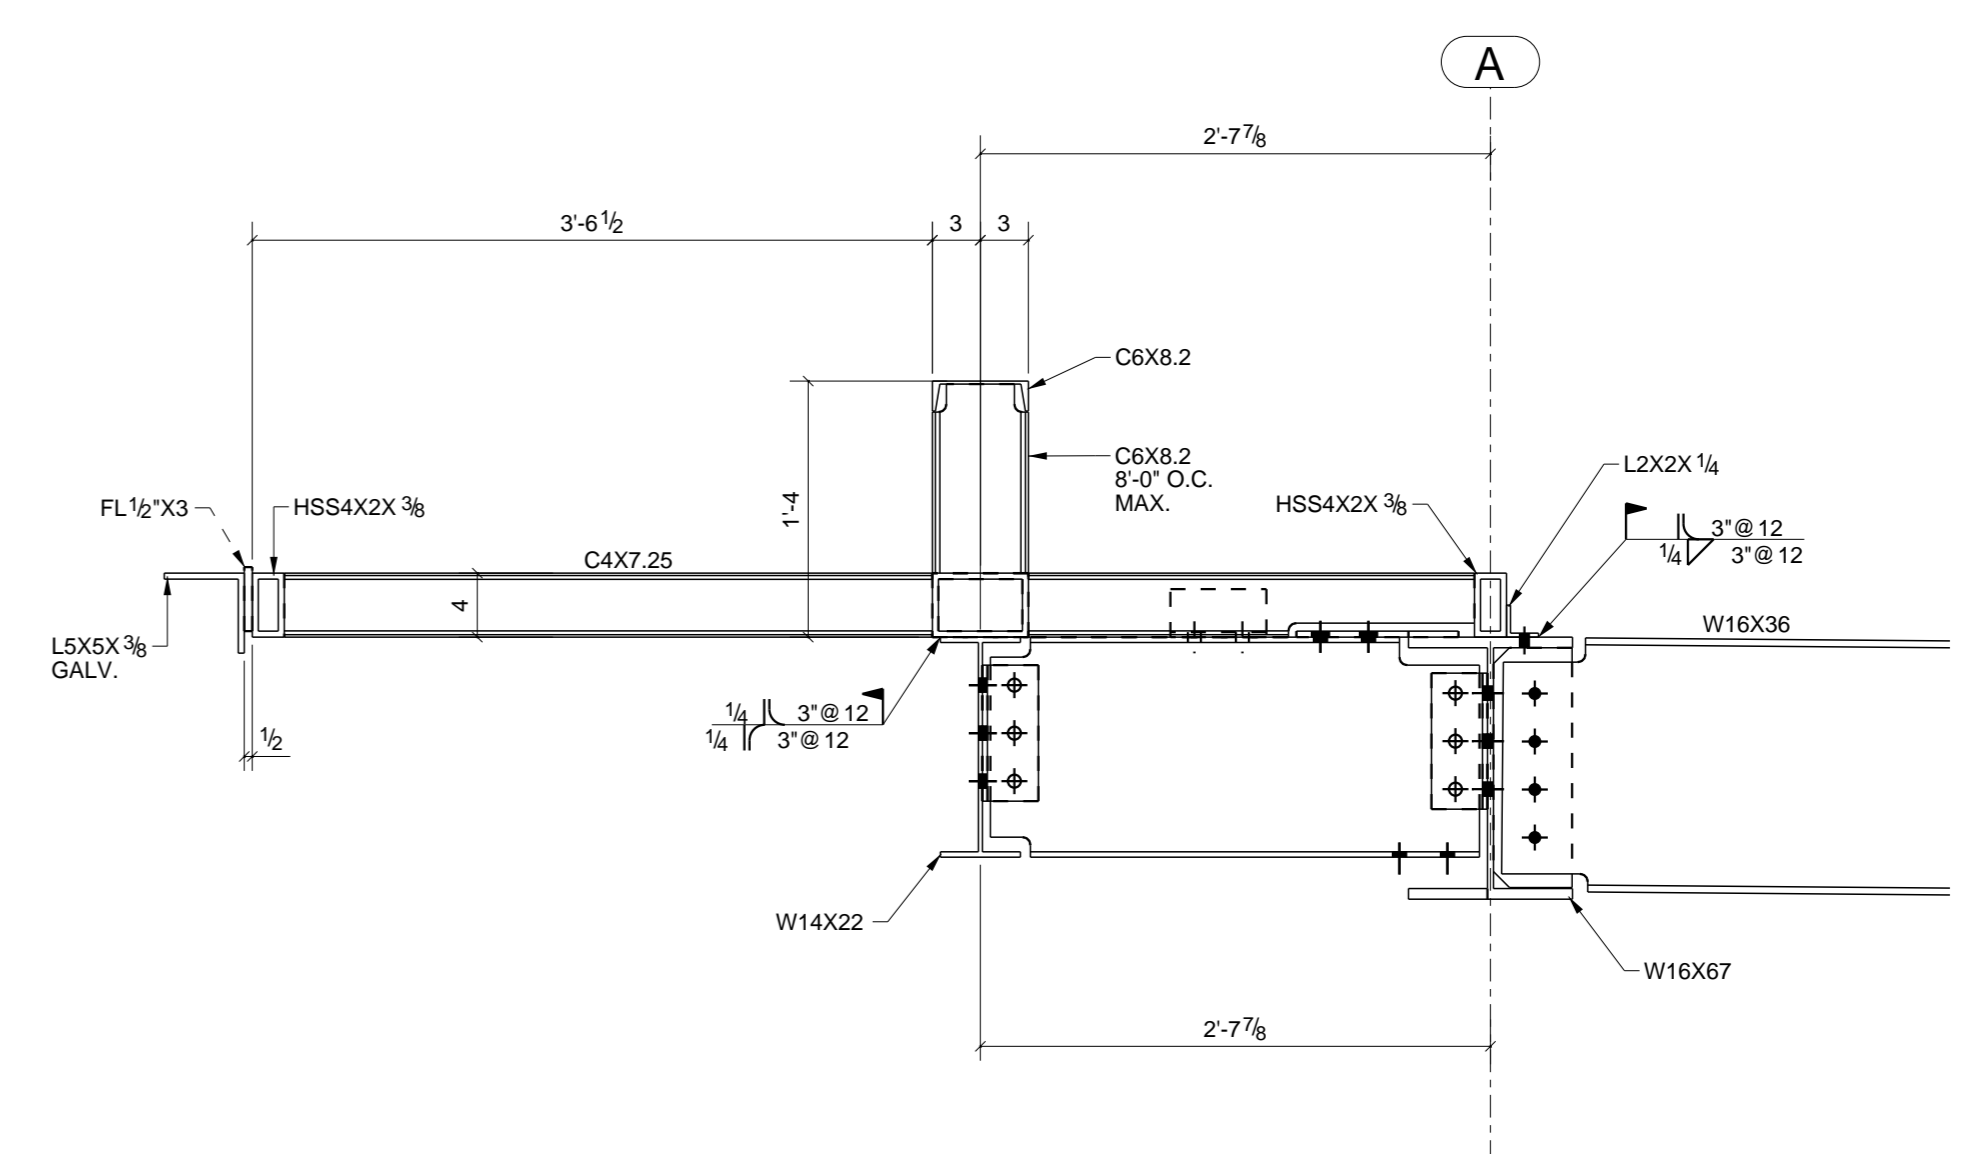

B - B

0	03/03/2015	For Field Use	JSG	N/A
A	12/23/2014	For Approval	JSG	N/A
REV.	DATE	DESCRIPTION	BY	CHKD BY
OPEN HOLES 13/16" U.N.O.				
PAINT SP3-STD PRIMER				
STATELINE FABRICATORS L.L.C.				
908-387-8800				
ARCHITECT	SPILLMAN		P.O. BOX 619	
ENGINEER	PENNONI INC.		PHILLIPSBURG, NJ	
PROJECT NAME	EASTON CITY HALL			
LOCATION	EASTON, PA			
CONTRACTOR	BOYLE CONSTRUCTION			
DESCRIPTION	RAZOR EDGE FRAMING			
DRAWN BY	JSG	JOB No.	1415	
CHECKED BY	N/A	DRG No.	E801	
APPROVED BY	N/A			