



BILL OF MATERIAL


SHIP MARK	PIECE MARK	QTY	DESCRIPTION	LENGTH	REMARKS
108B1		2	W16X26	7'-0 5/16"	SQ2 A992
	a81	4	L4X3-1/2X5/16	0'-8 1/2"	A36
	a145	4	L4X3-1/2X5/16	0'-11 1/2"	A36
		14	3/4"Ø A325N BOLT	0'-2"	Workshop
108B2		1	W16X26	2'-1 13/16"	SQ2 A992
	a81	2	L4X3-1/2X5/16	0'-8 1/2"	A36
	a398	1	L4X3-1/2X5/16	0'-11 1/2"	A36
	a399	1	L4X3-1/2X5/16	0'-11 1/2"	A36
	p455	1	PL3/8"X2 5/8"	2'-2 1/8"	A36
	p478	2	PL3/8"X15 5/16"	1'-8 1/2"	A36
		7	3/4"Ø A325N BOLT	0'-2"	Workshop
108B3		1	W30X108	34'-8 7/8"	SQ2 A992
	a50	4	L4X3-1/2X5/16	1'-11 1/2"	A36
		16	3/4"Ø A325N BOLT	0'-2 1/2"	Workshop
108B4		1	W12X14	14'-1 15/16"	SQ2 A992
	a140	2	L4X3-1/2X5/16	0'-8 1/2"	A36
		3	3/4"Ø A325N BOLT	0'-2"	Workshop
108B5		1	W18X46	23'-10 5/8"	SQ2 A992
	a106	4	L3-1/2X3-1/2X5/16	0'-11 1/2"	A36
	p101	1	FL1/2"X6 1/2"	2'-8"	A36
	p108	2	FL1/2"X6 1/2"	1'-1"	A36
	p450	2	PL3/8"X2 13/16"	1'-4 11/16"	A36
	p475	1	PL3/8"X17 3/4"	4'-4 3/4"	A36
	p477	2	PL3/8"X12 13/16"	1'-5 5/16"	A36
108B6		1	W16X26	23'-10 7/16"	SQ2 A992
	a113	2	L4X3-1/2X3/8	0'-11 1/2"	A36
		8	3/4"Ø A325N BOLT	0'-1 3/4"	Workshop

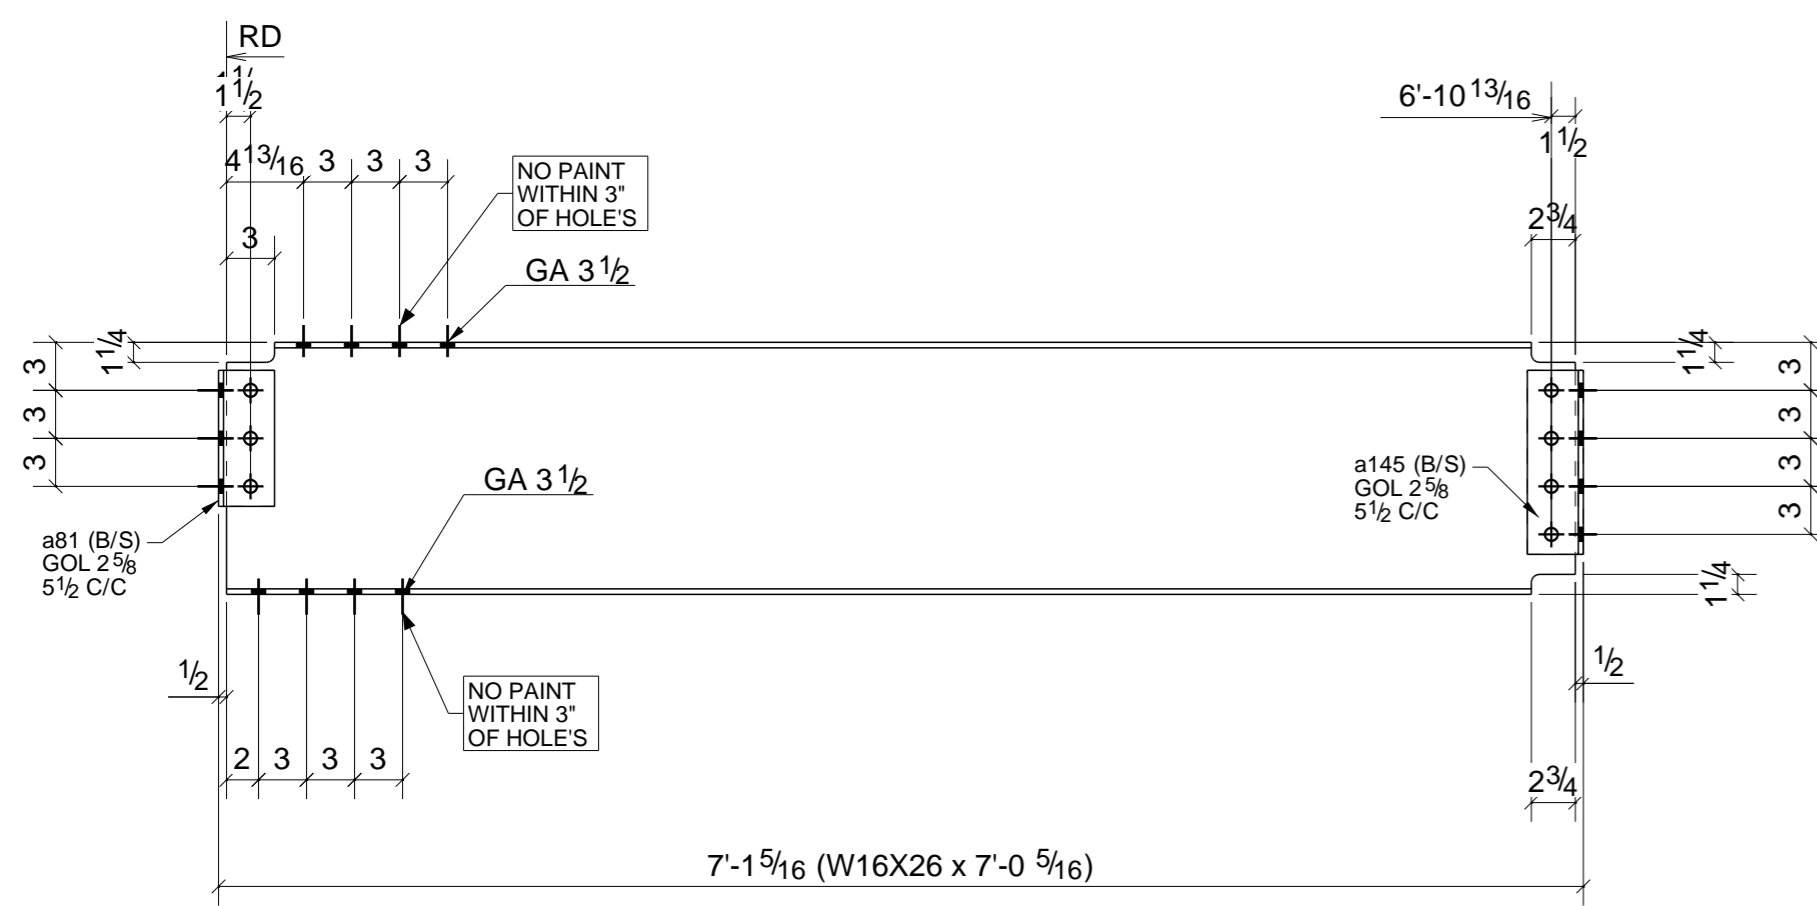


2 - BEAMS - 108B1

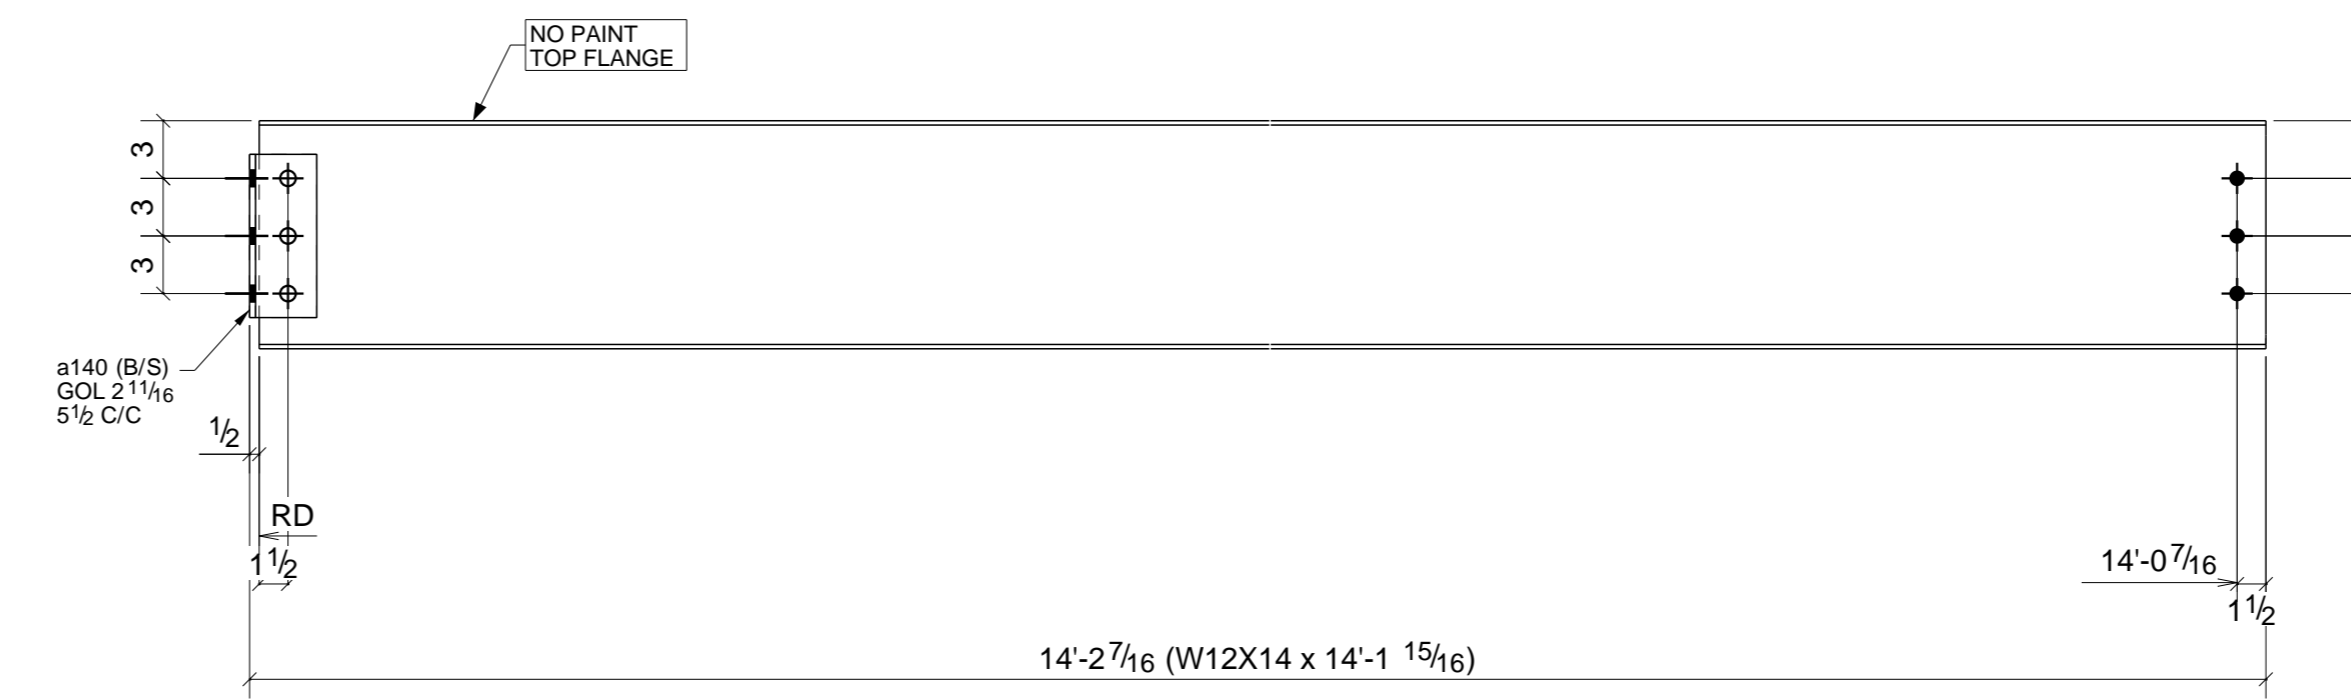


ONE - BEAM - 108B4

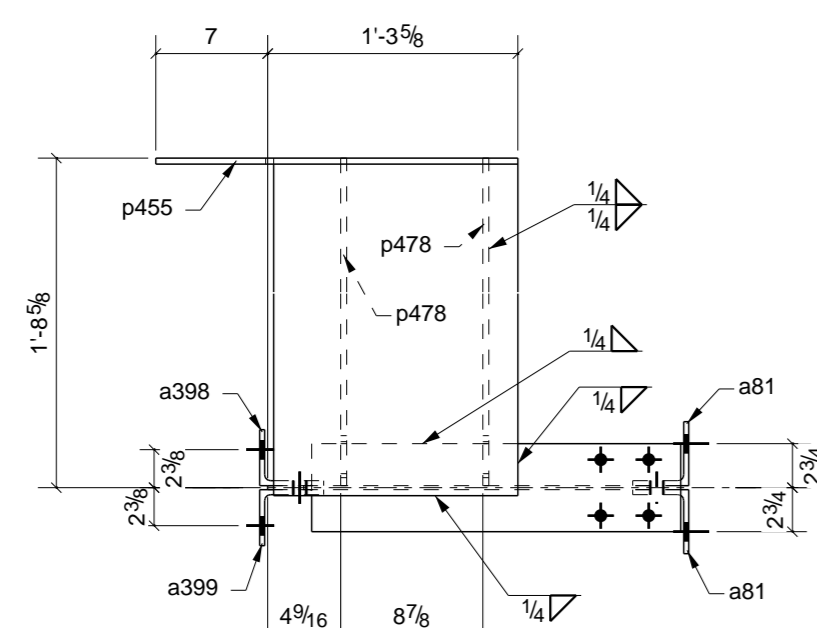


ONE - BEAM - 108B2

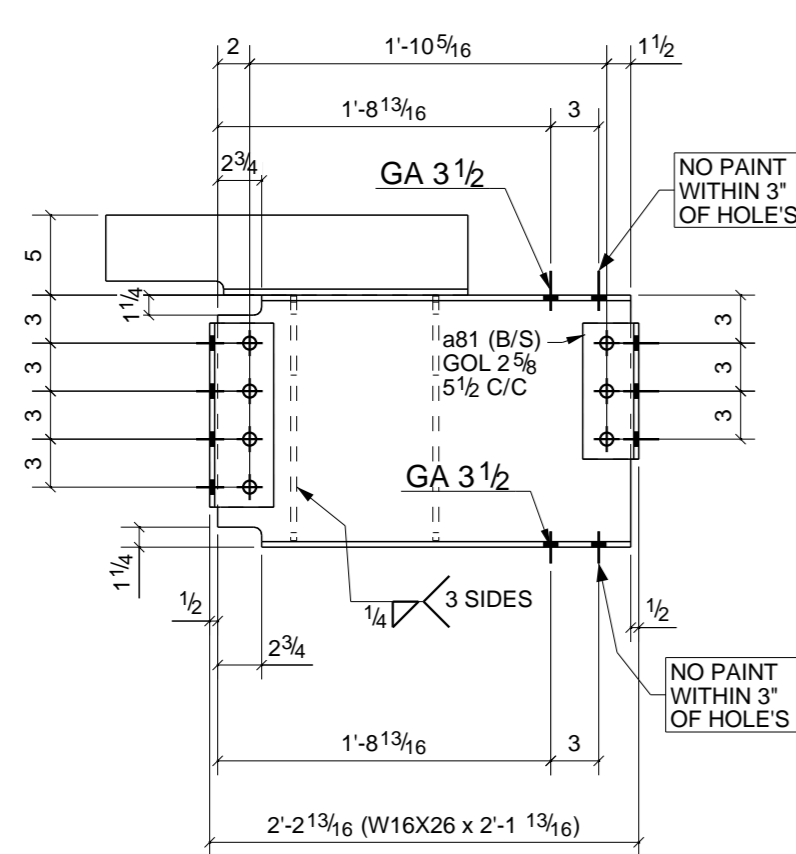


1

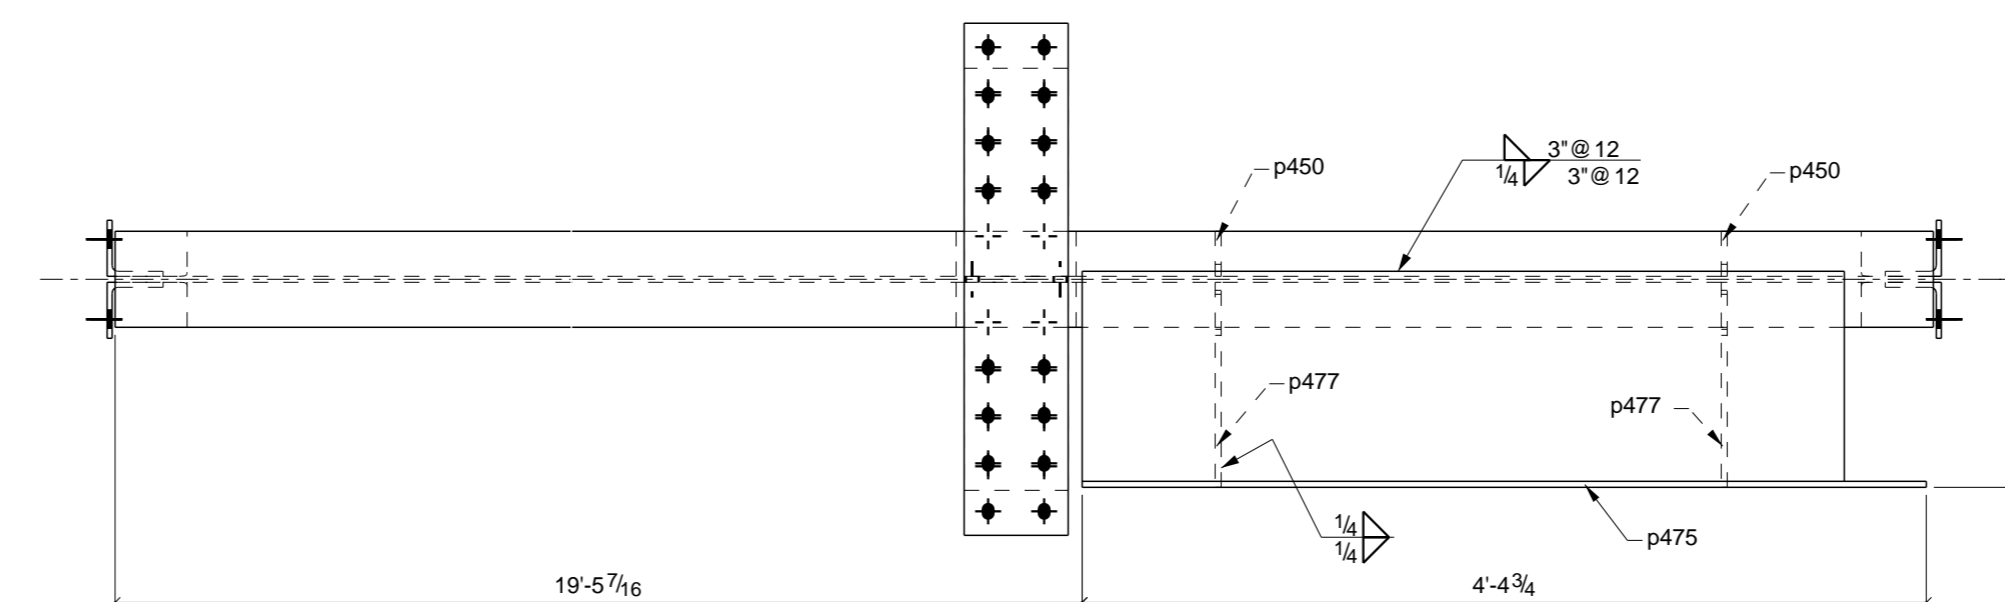


ONE - BEAM - 108B5

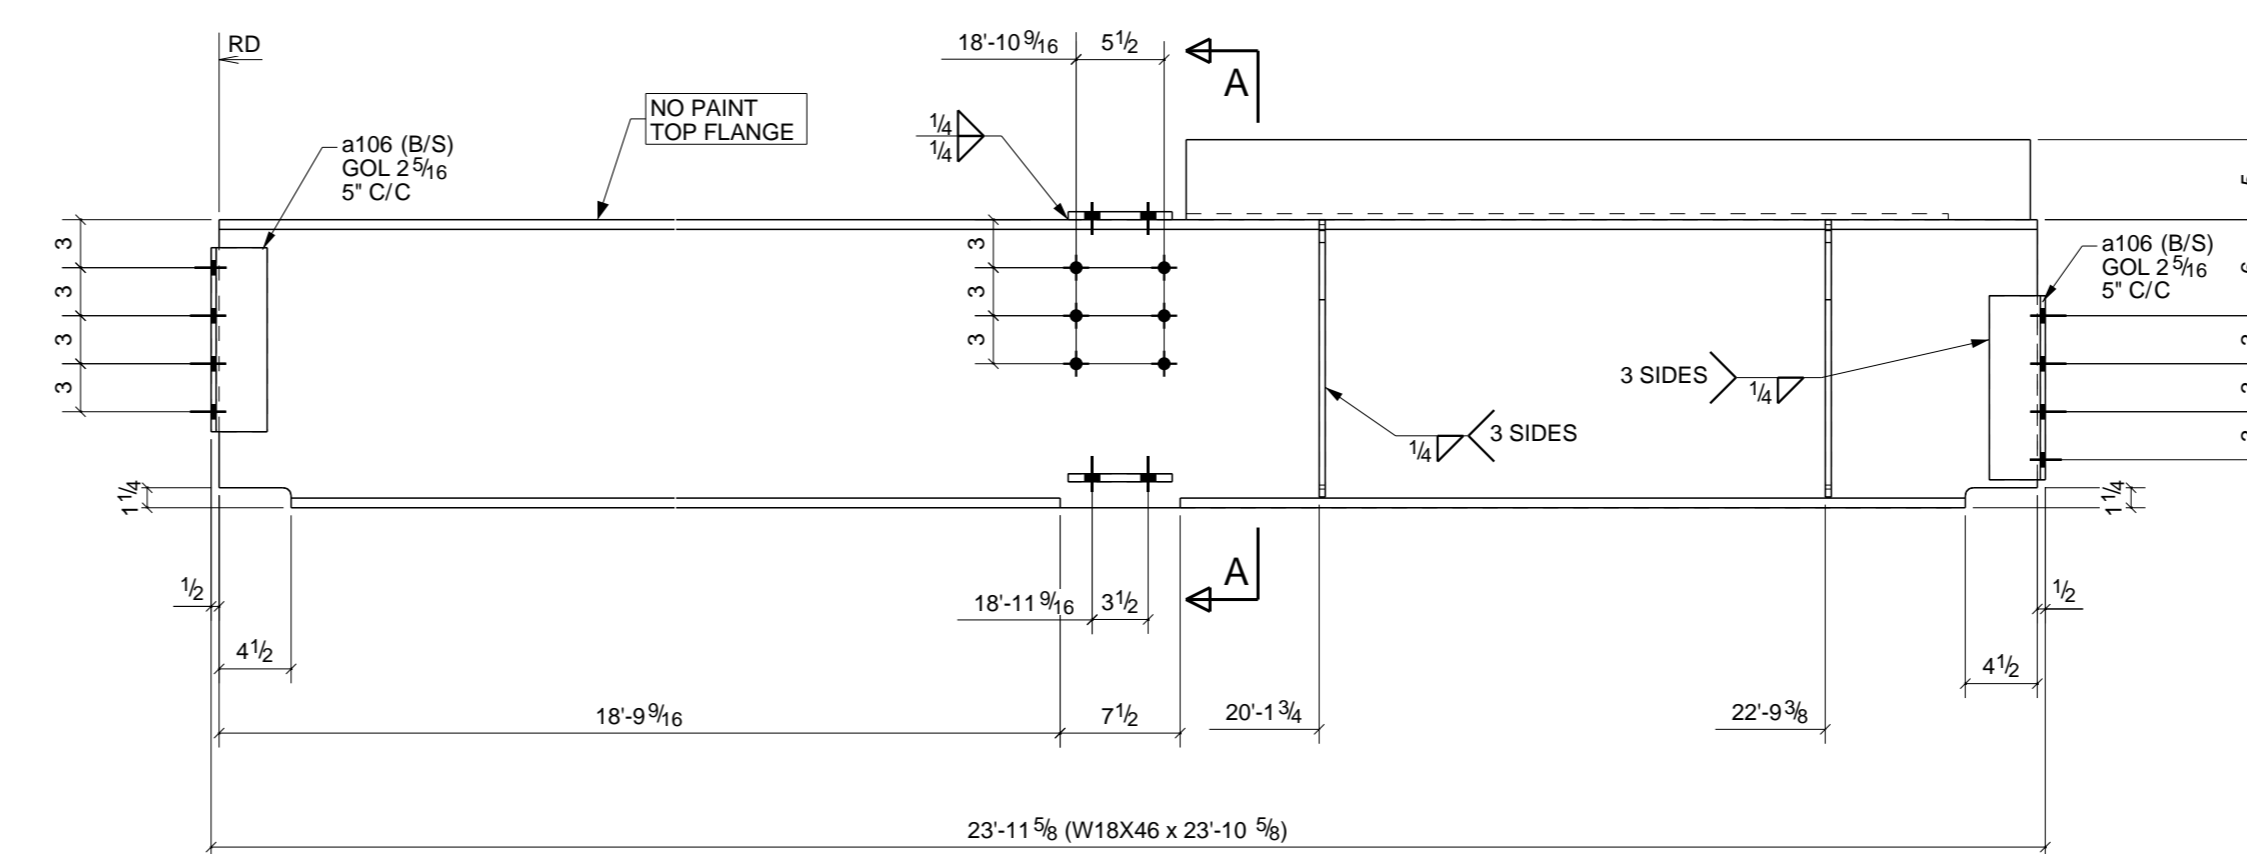


1

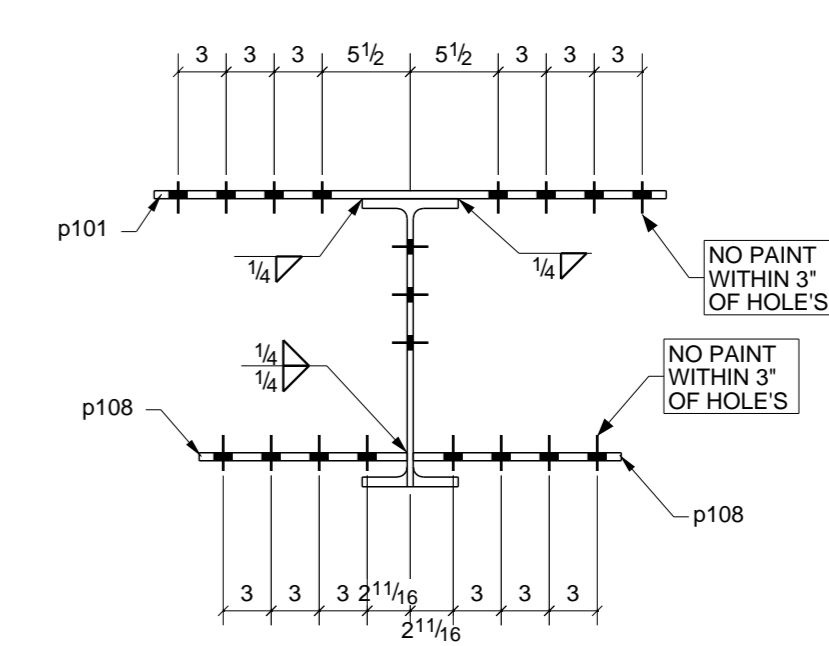

A - A

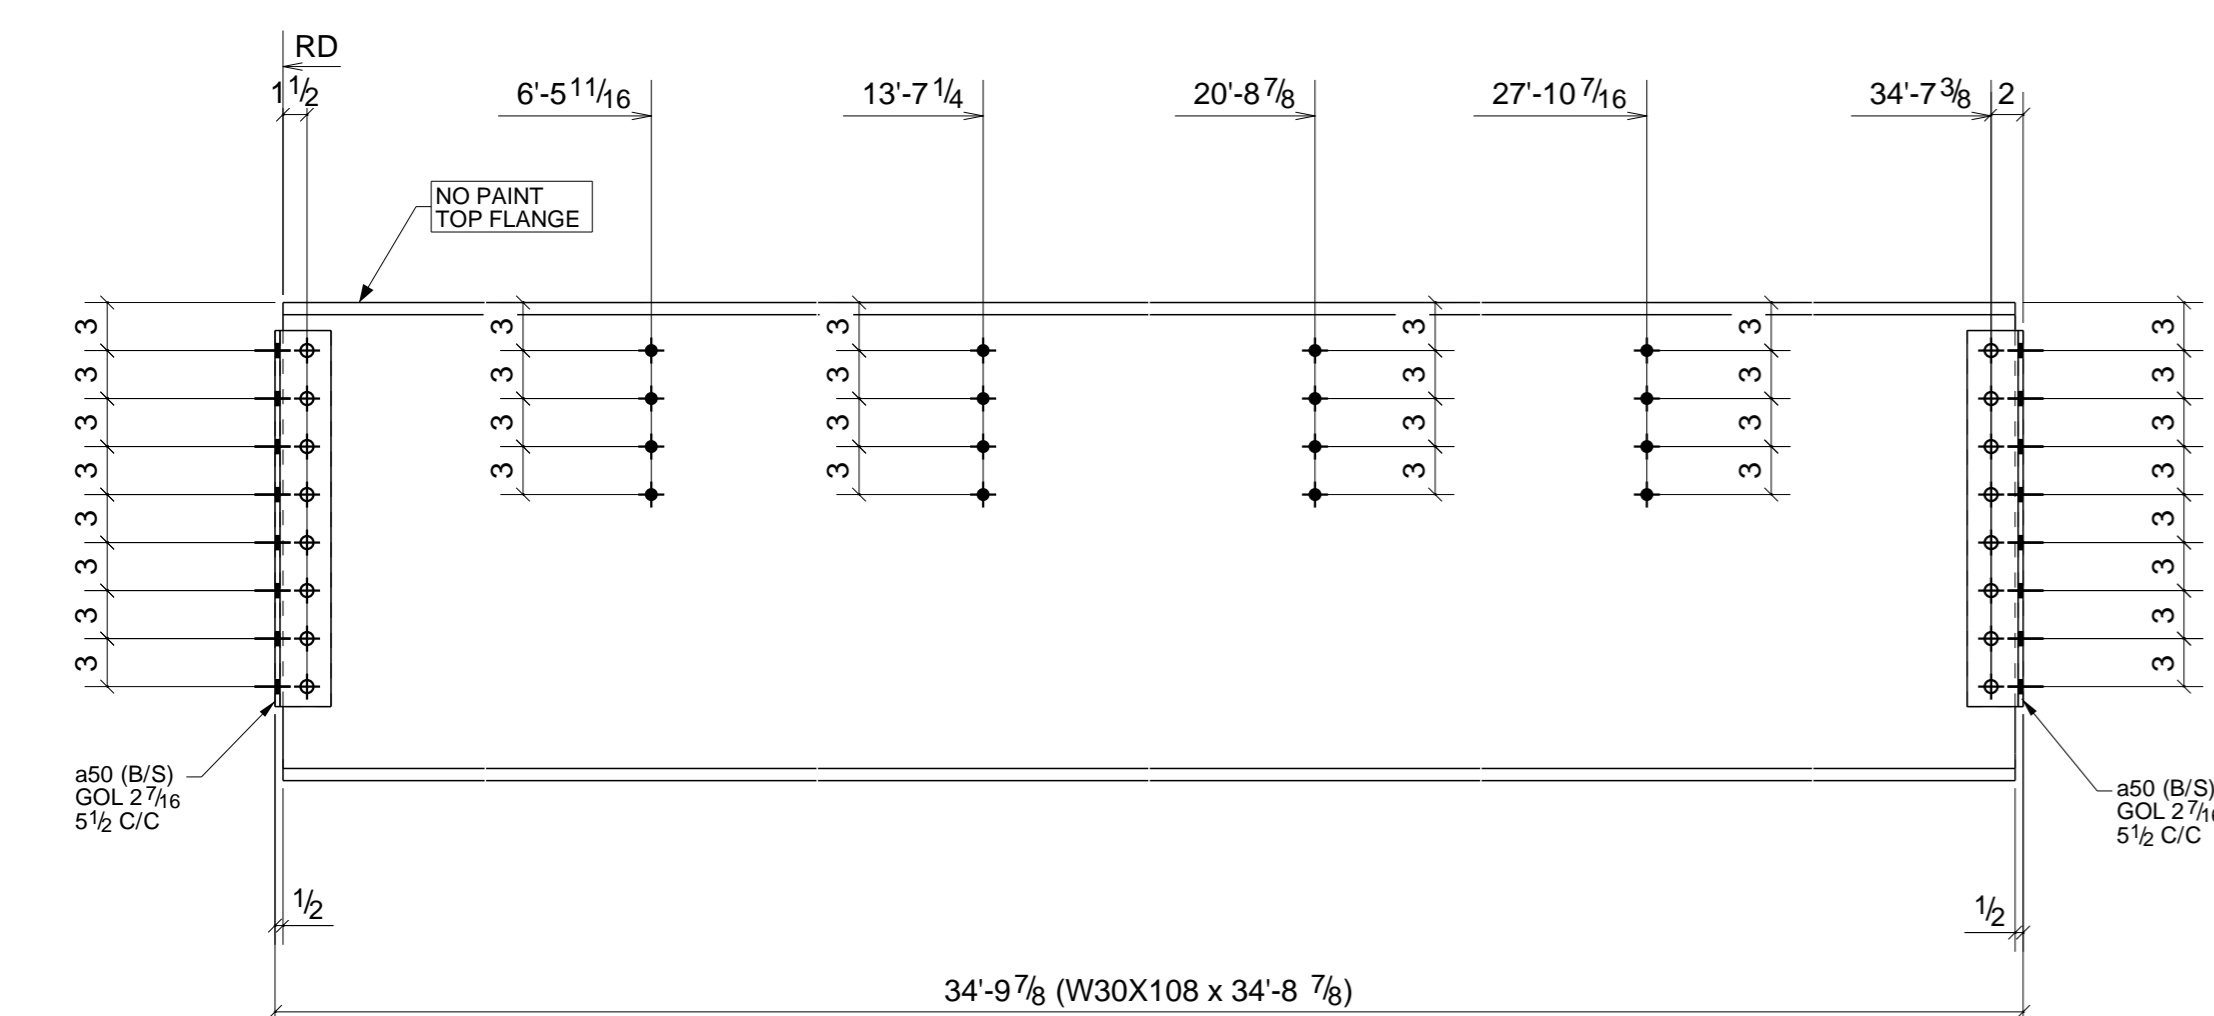

ONE - BEAM - 108B3

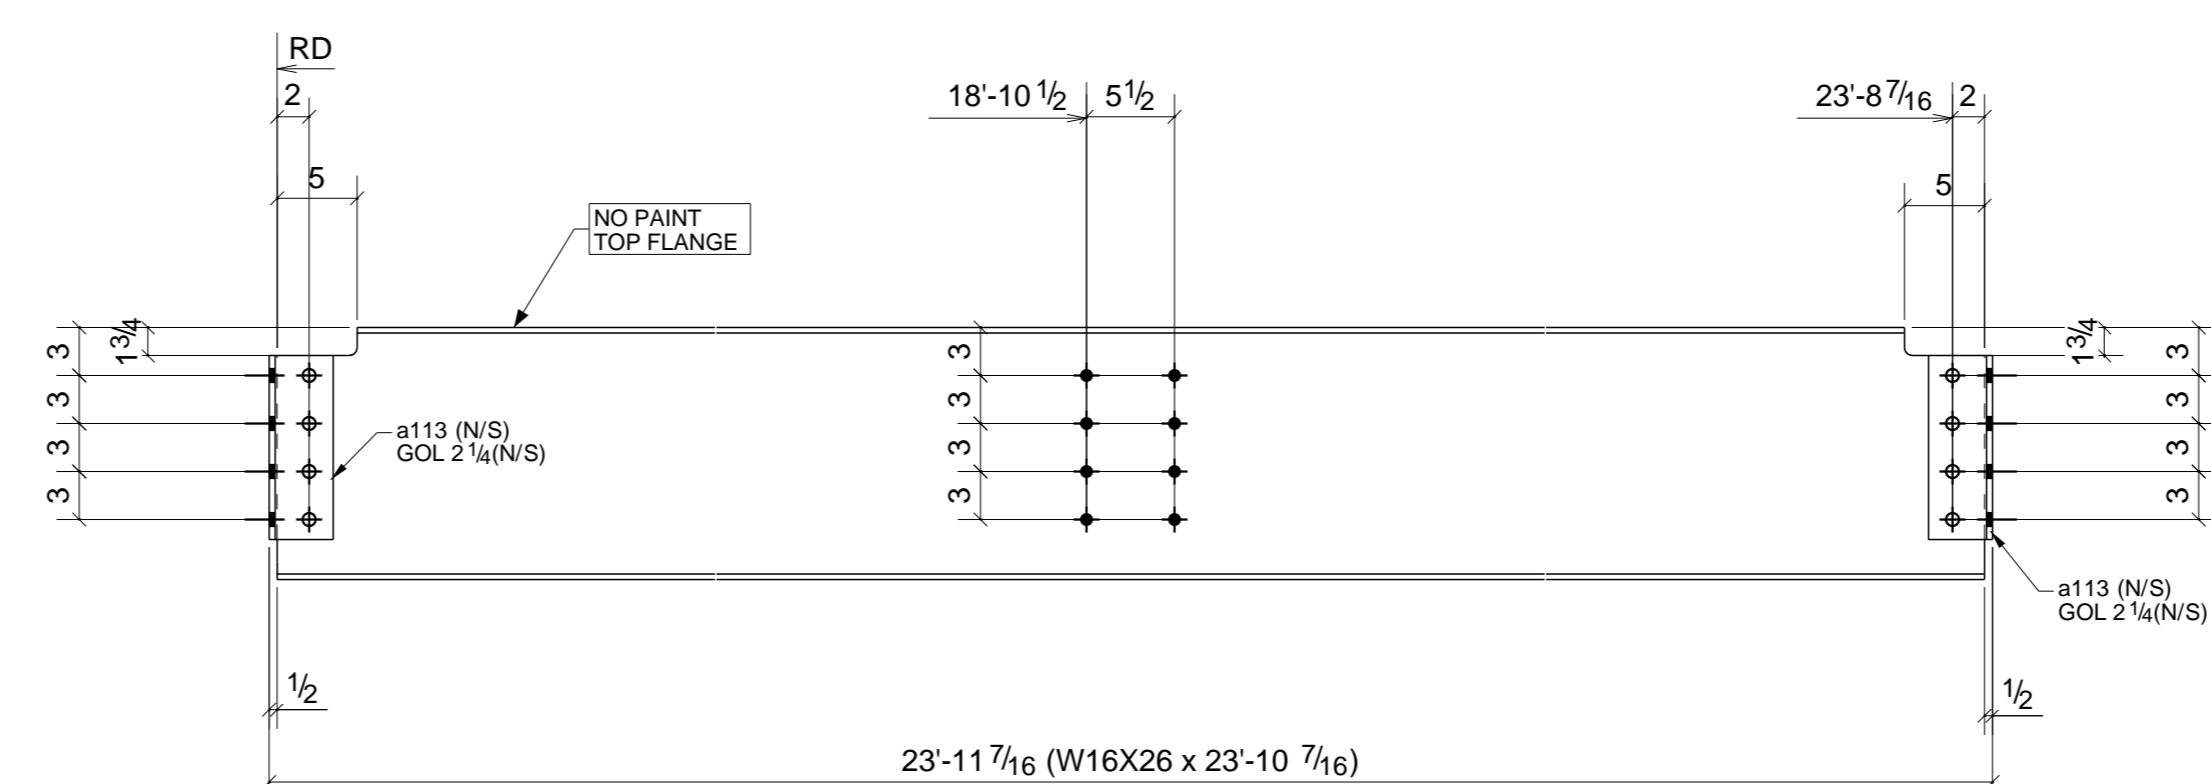

ONE - BEAM - 108B6

1	01/15/2015	For Revision	JSG	N/A
0	12/31/2014	For Fabrication	JSG	N/A
A	10/29/2014	For Approval	JSG	N/A
REV.	DATE	DESCRIPTION	BY	CHKD BY

OPEN HOLES 13/16" U.N.O.
PAINT SP3-STD PRIMER

STATELINE FABRICATORS L.L.C.
908-387-8800

ARCHITECT SPILLMAN PENNONI INC. P.O. BOX 619 PHILLIPSBURG, NJ

PROJECT NAME EASTON CITY HALL

LOCATION EASTON, PA

CONTRACTOR BOYLE CONSTRUCTION

DESCRIPTION SHOP DETAILS

DRAWN BY JSG

CHECKED BY N/A

APPROVED BY N/A

JOB No. 1415

DRG No. 108