
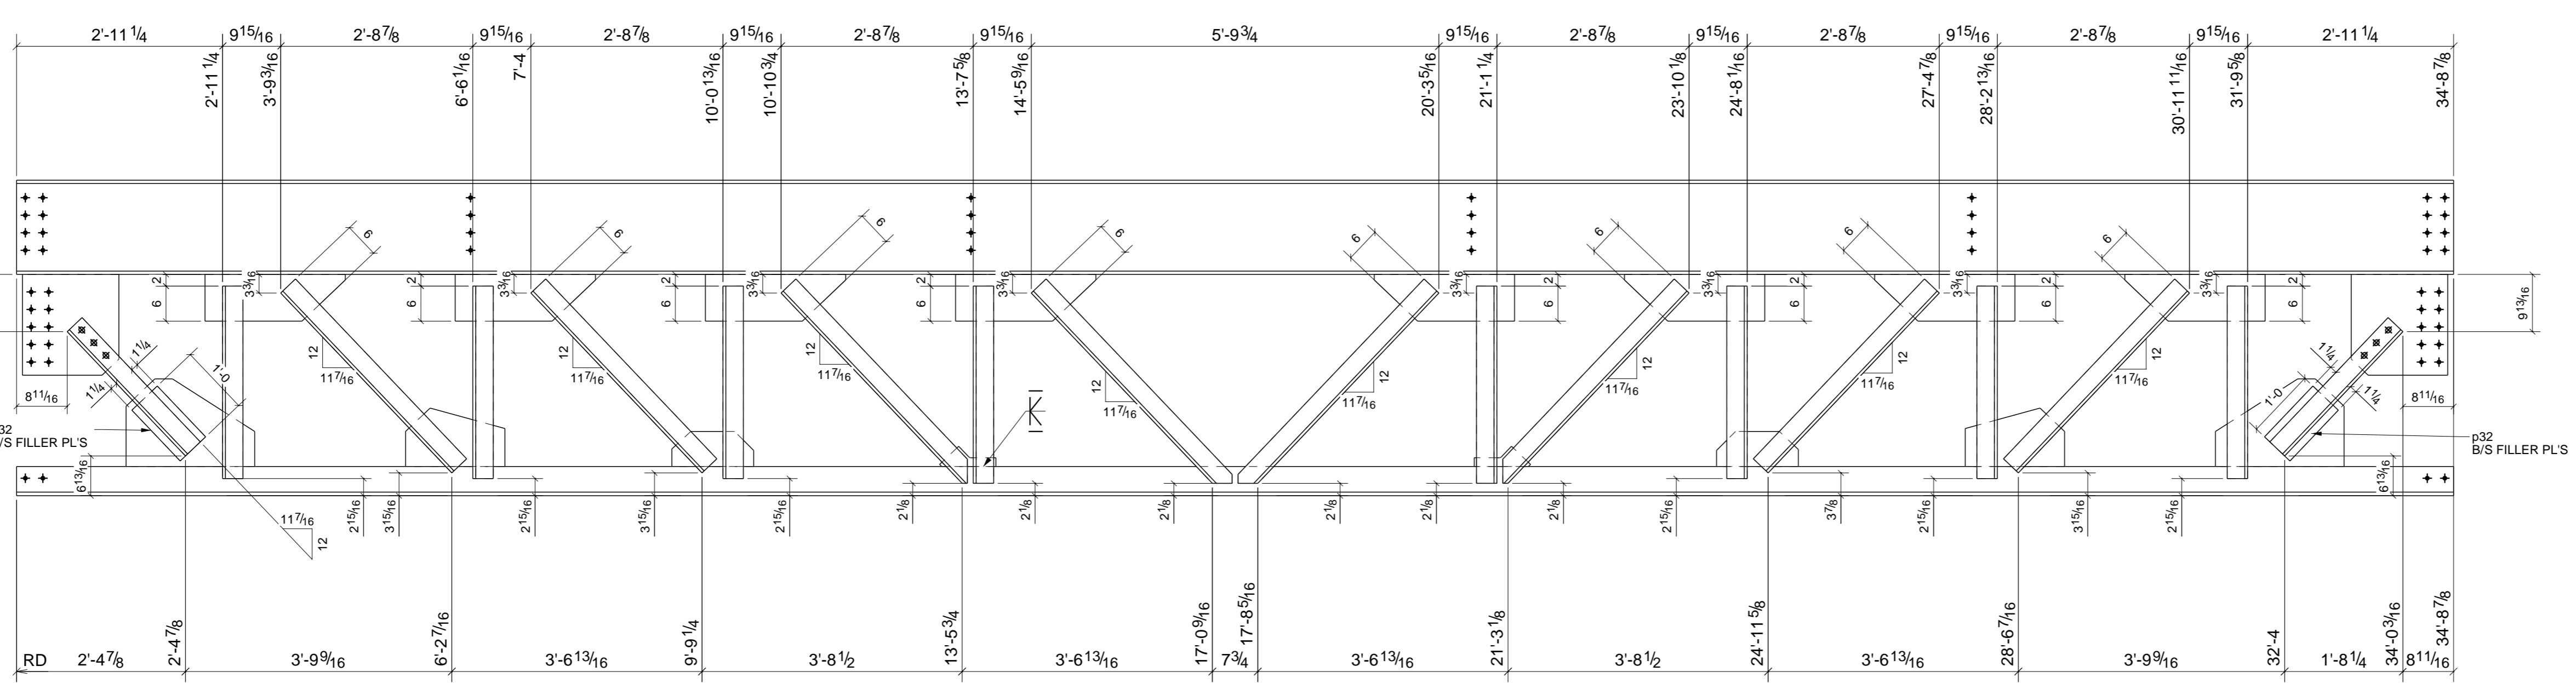
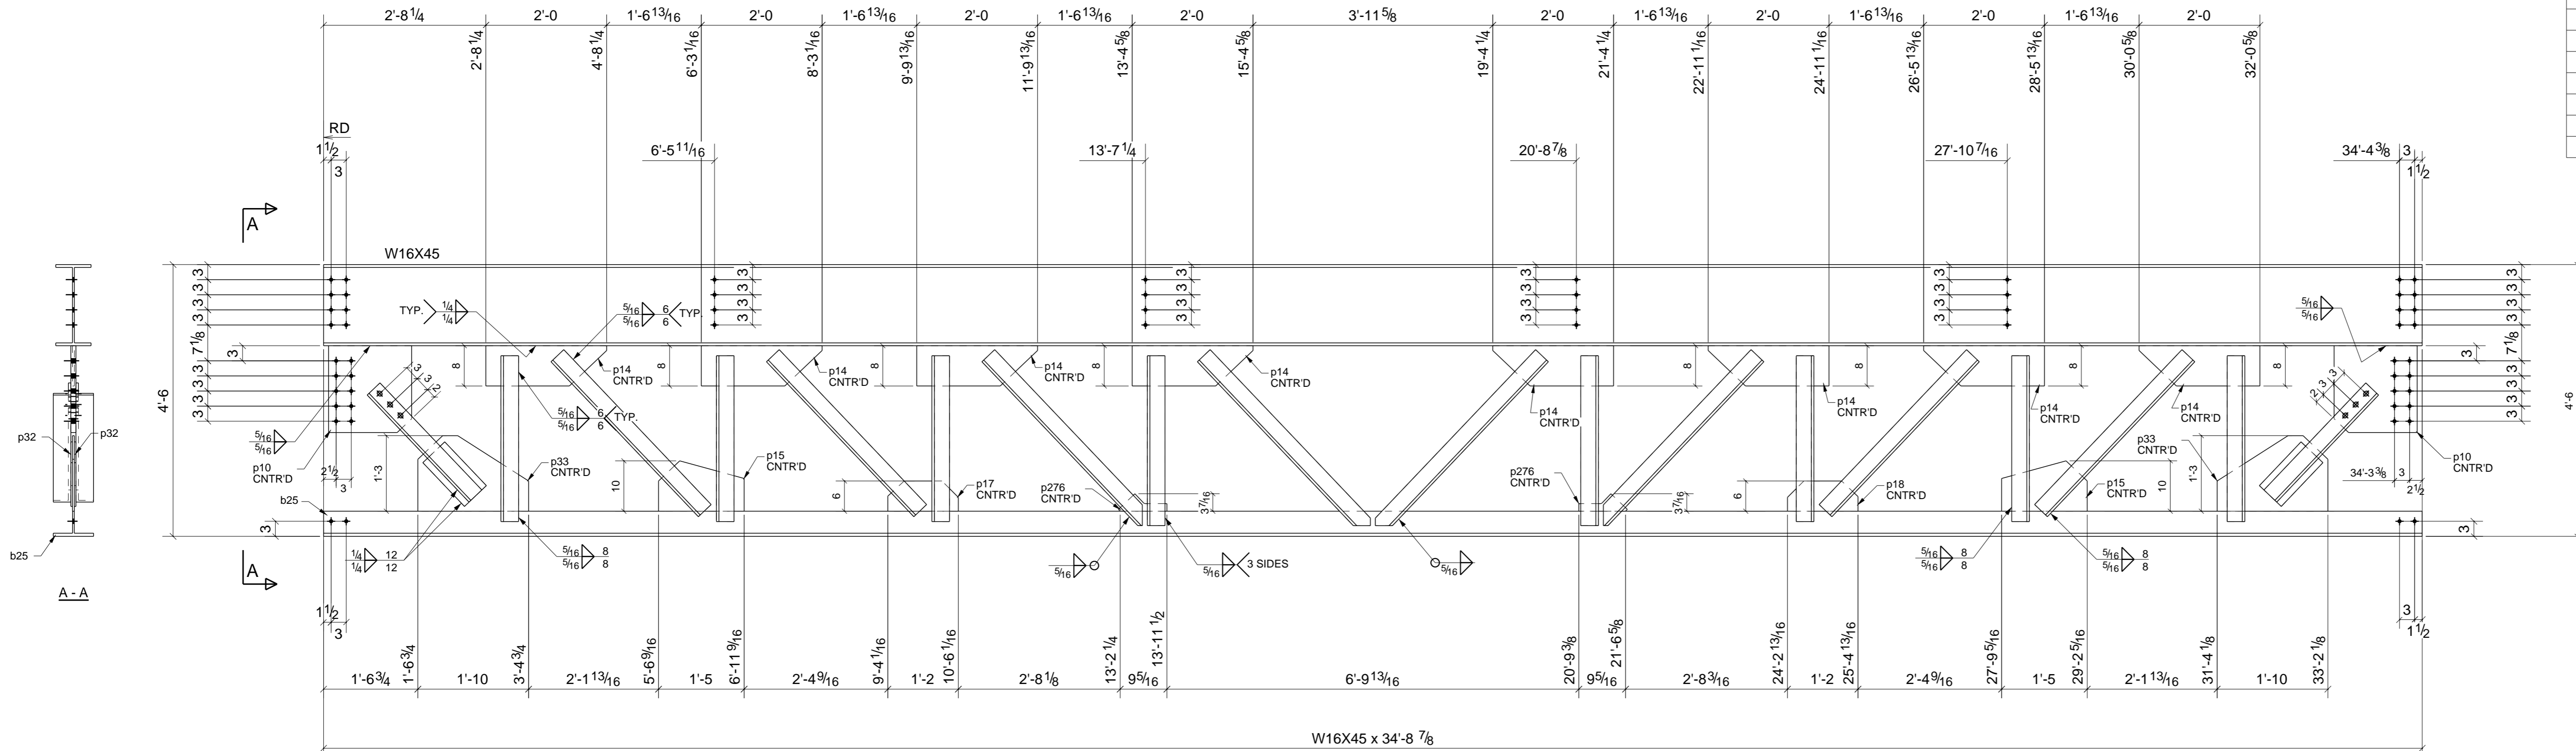


BILL OF MATERIAL

SHIP MARK	PIECE MARK	QTY	DESCRIPTION	LENGTH	REMARKS
120B1		1	W16X45	34'-8 7/8"	SQ2 A82
	a1	2	L3-1/2X3-1/2X1/2	2'-5 3/8"	A36
	a2	2	L3-1/2X3-1/2X1/2	2'-5 3/8"	A36
	a25	8	L3-1/2X3-1/2X1/2	3'-6 1/2"	A36
	a26	2	L3-1/2X3-1/2X1/2	3'-11 1/4"	A36
	a27	1	L3-1/2X3-1/2X1/2	2'-8 15/16"	A36
	a28	11	L3-1/2X3-1/2X1/2	2'-8 15/16"	A36
	a241	2	L3-1/2X3-1/2X1/2	3'-9 9/16"	A36
	a242	2	L3-1/2X3-1/2X1/2	3'-9 9/16"	A36
	a243	2	L3-1/2X3-1/2X1/2	3'-11 1/4"	A36
	a247	4	L3-1/2X3-1/2X1/2	2'-9 3/4"	A36
	p10	2	PL1"X16 1/2"	1'-5 1/4"	A52-50
	b25	1	WT5X22.5	34'-8 7/8"	A82
	p14	8	FL3/8"X8"	2'-0"	GR50
	p15	2	FL3/8"X10"	1'-5"	GR50
	p17	1	FL3/8"X6"	1'-2"	GR50
	p18	1	FL3/8"X6"	1'-2"	GR50
	p32	4	FL5/16"X6"	1'-0"	GR50
	p33	2	PL3/8"X15"	1'-10"	GR50
	p276	2	PL3/8"X3 7/16"	0'-9 5/8"	GR50
		6	3/4"Ø A325N BOLT	0'-3 1/4"	Workshop

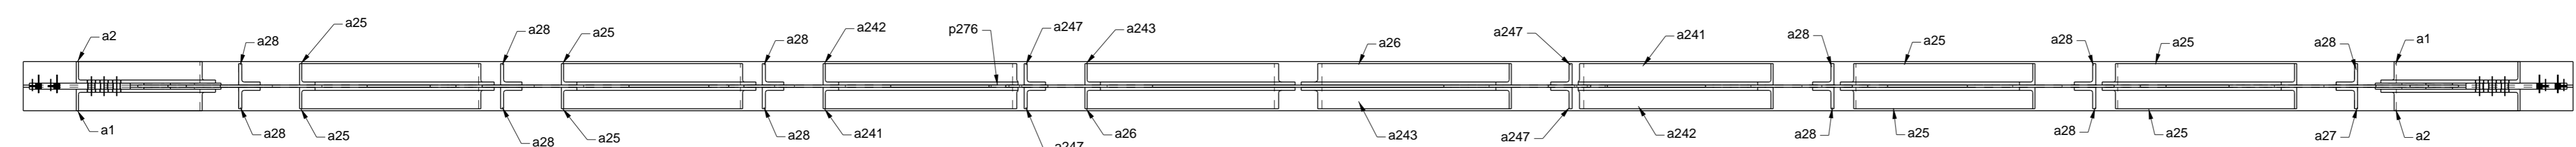

ONE - TRUSS_T-1 - 120B1

0	01/06/2015	For Fabrication	JSG	N/A
A	10/29/2014	For Approval	JSG	N/A
REV.	DATE	DESCRIPTION	BY	CHKD BY
OPEN HOLES 13/16" U.N.O.				
PAINT SP3-STD PRIMER				
STATELINE FABRICATORS L.L.C.				
908-387-8800				
ARCHITECT	SPILLMAN PENNONI INC.		P.O. BOX 619 PHILLIPSBURG, NJ	
PROJECT NAME	EASTON CITY HALL			
LOCATION	EASTON, PA			
CONTRACTOR	BOYLE CONSTRUCTION			
DESCRIPTION	SHOP DETAILS			
DRAWN BY	JSG	JOB No.	1415	
CHECKED BY	N/A	DRG No.	120	
APPROVED BY	N/A			