
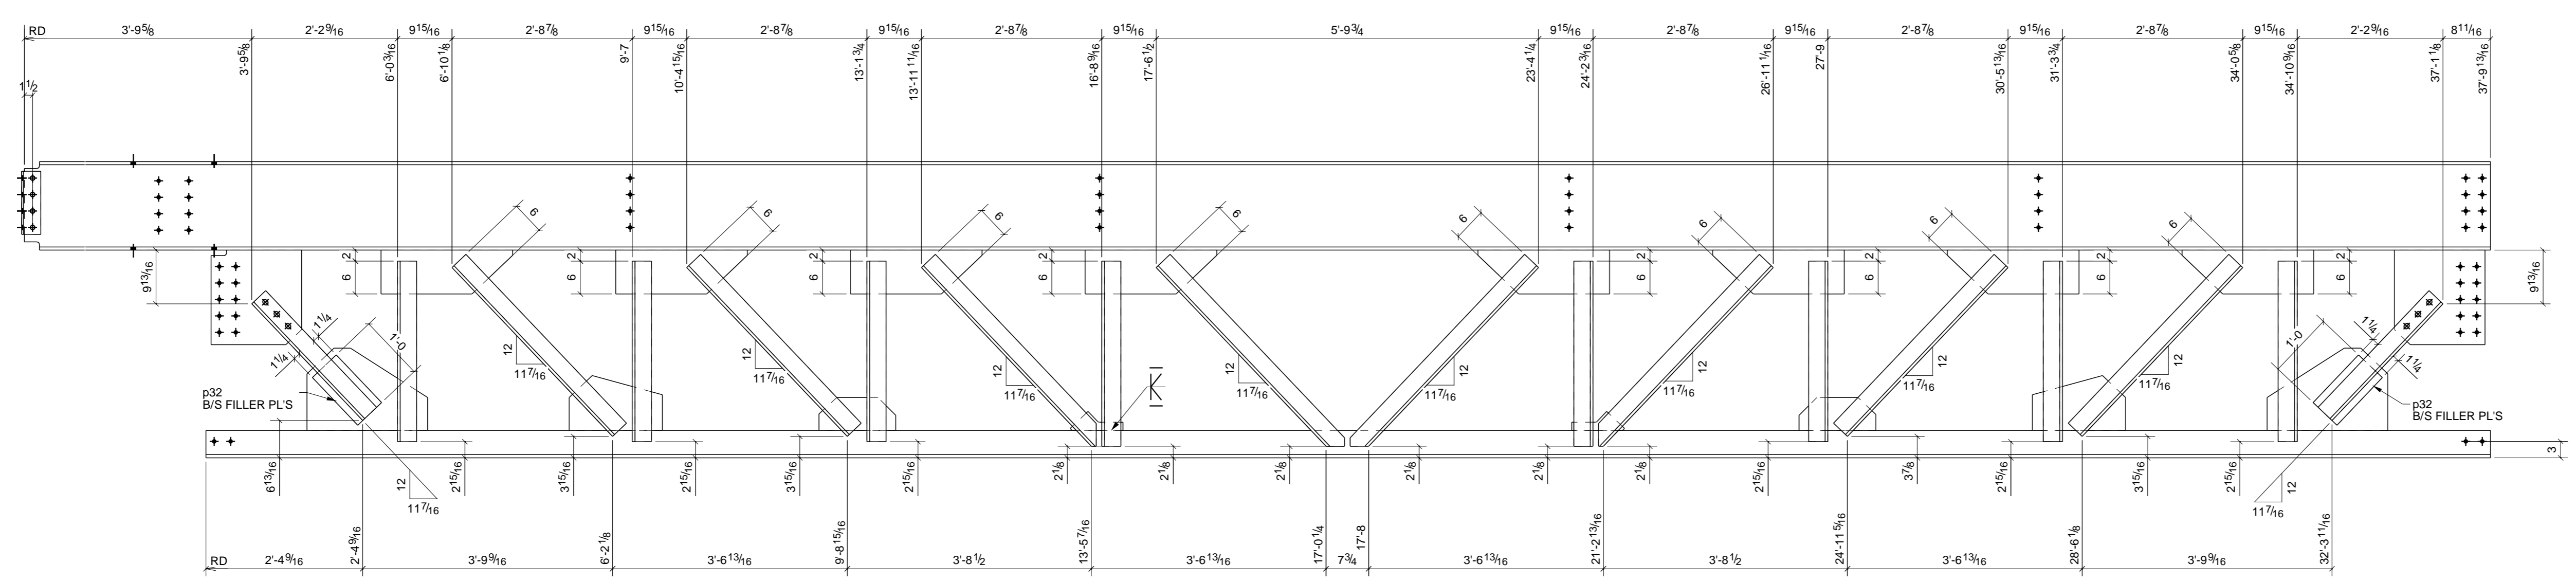
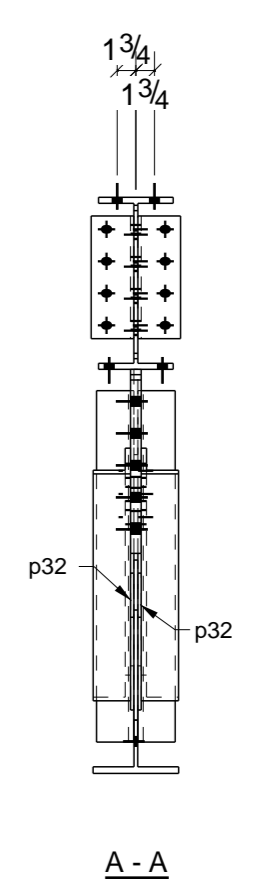


BILL OF MATERIAL

SHIP MARK	PIECE MARK	QTY	DESCRIPTION	LENGTH	REMARKS
122B1		1	W16X45	37'-9 13/16"	SQ2 A82
	a1	2	L3-1/2X3-1/2X1/2	2'-5 3/8"	A36
	a2	2	L3-1/2X3-1/2X1/2	2'-5 3/8"	A36
	a25	8	L3-1/2X3-1/2X1/2	3'-6 1/2"	A36
	a26	2	L3-1/2X3-1/2X1/2	3'-11 1/4"	A36
	a28	11	L3-1/2X3-1/2X1/2	2'-8 15/16"	A36
	a119	1	L3-1/2X3-1/2X1/2	2'-8 15/16"	A36
	a146	2	L4X3-1/2X5/16	0'-11 1/2"	A36
	a241	2	L3-1/2X3-1/2X1/2	3'-9 9/16"	A36
	a242	2	L3-1/2X3-1/2X1/2	3'-9 9/16"	A36
	a243	2	L3-1/2X3-1/2X1/2	3'-11 1/4"	A36
	a247	4	L3-1/2X3-1/2X1/2	2'-9 3/4"	A36
	p10	1	PL1"X16 1/2"	1'-5 1/4"	A529-50
	p35	1	PL1"X16 1/2"	1'-5 1/4"	A529-50
	b390	1	WT5X22.5	34'-8 9/16"	A82
	p14	8	FL3/8"X8"	2'-0"	GR50
	p15	2	FL3/8"X10"	1'-5"	GR50
	p17	1	FL3/8"X6"	1'-2"	GR50
	p18	1	FL3/8"X6"	1'-2"	GR50
	p32	4	FL5/16"X6"	1'-0"	GR50
	p33	2	PL3/8"X15"	1'-10"	GR50
	p276	2	PL3/8"X3 7/16"	0'-9 5/8"	GR50
		4	3/4"Ø A325N BOLT	0'-2 1/4"	Workshop
		6	3/4"Ø A325N BOLT	0'-3 1/4"	Workshop

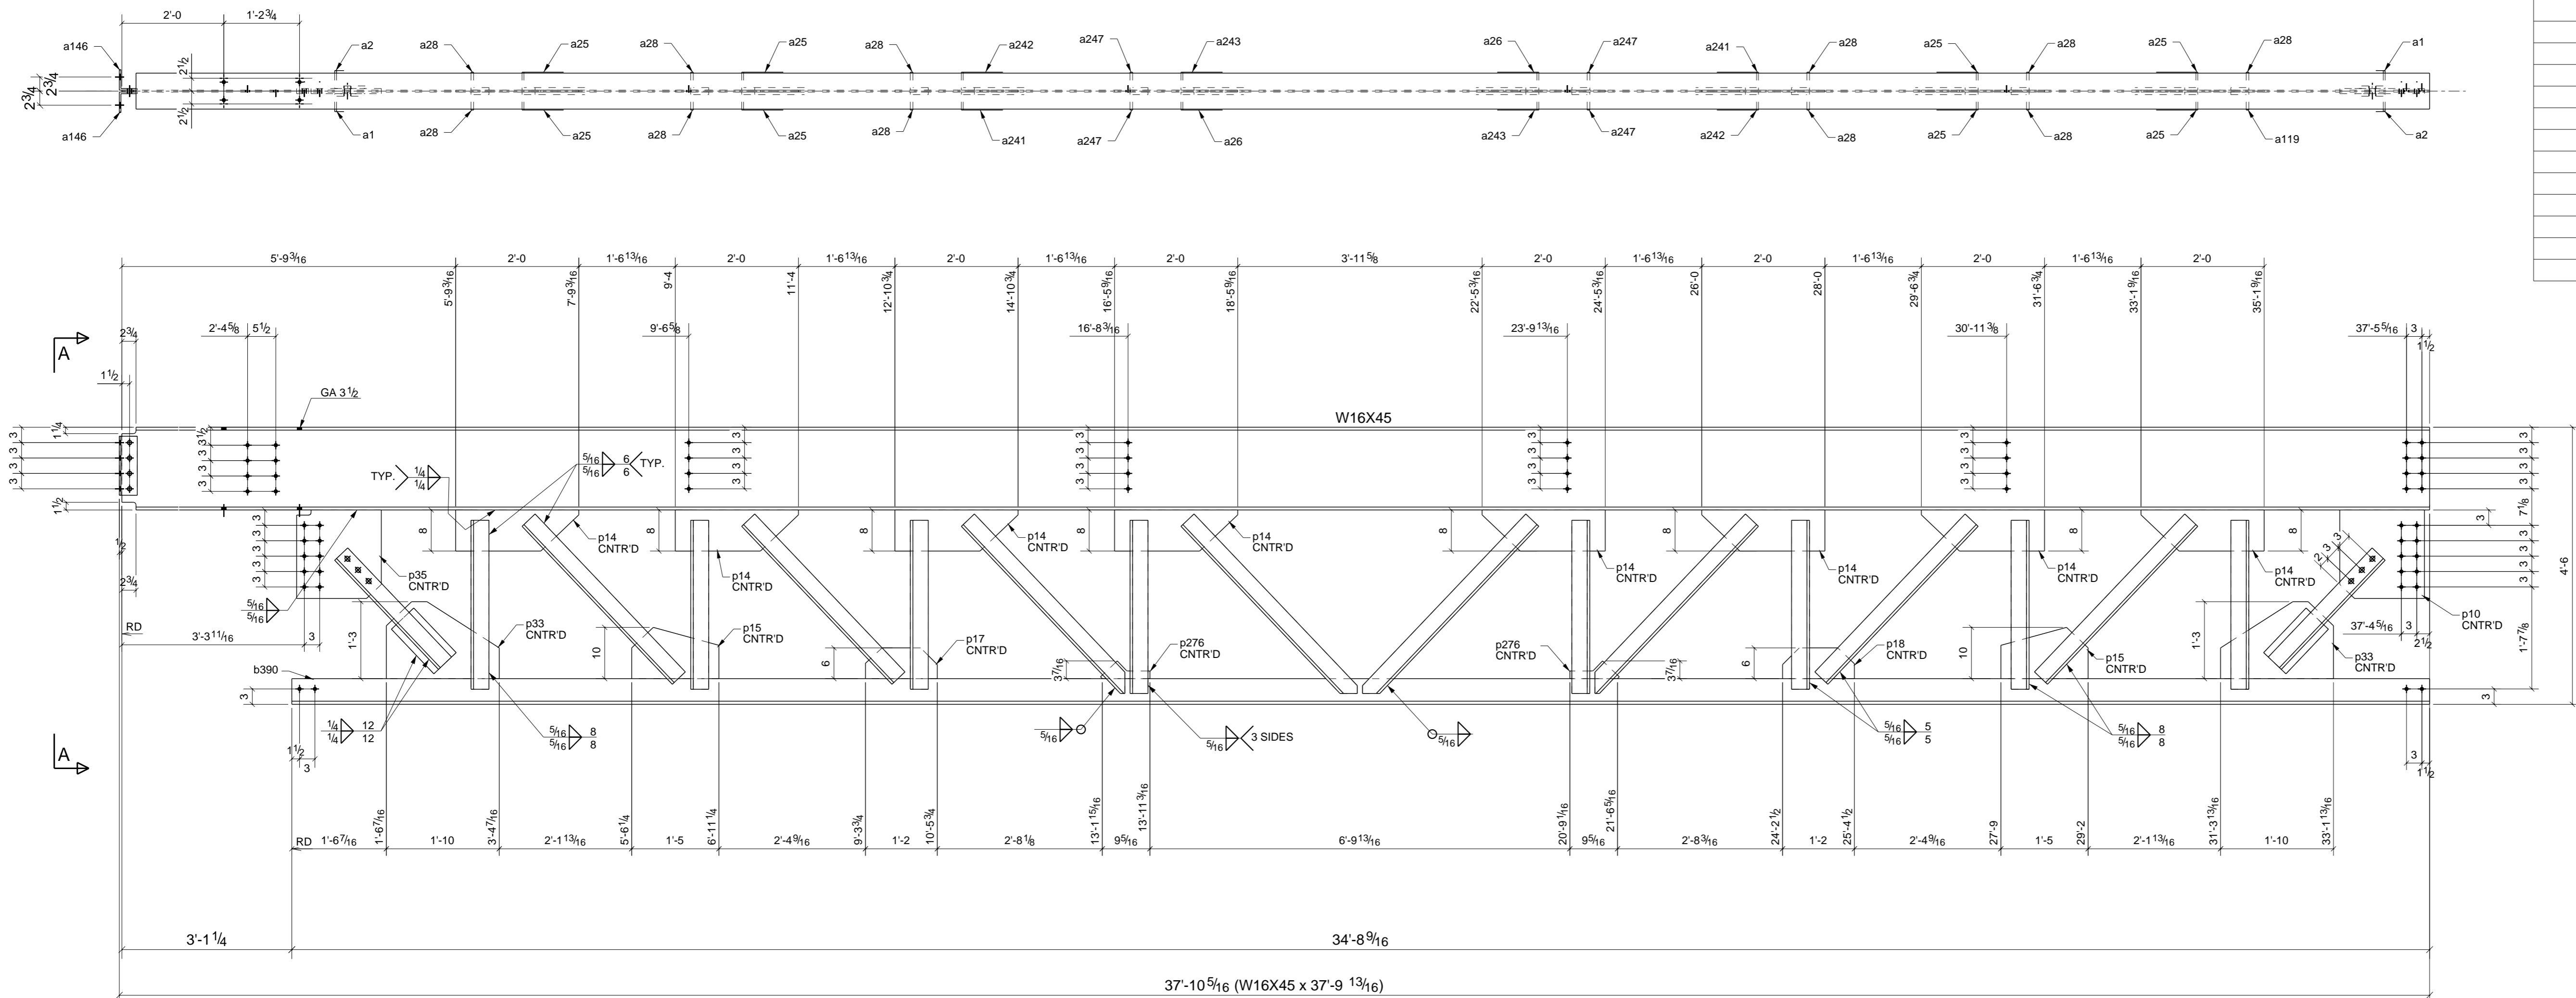

ONE - TRUSS_T-1a - 122B1

REV.	DATE	DESCRIPTION	BY	CHKD BY
O	01/06/2015	For Fabrication	JSG	N/A
A	10/29/2014	For Approval	JSG	N/A
OPEN HOLES 13/16" U.N.O.				
PAINT SP3-STD PRIMER				
STATELINE FABRICATORS L.L.C.				
908-387-8800				
ARCHITECT SPILLMAN PENNONI INC.			P.O. BOX 619 PHILLIPSBURG, NJ	
PROJECT NAME		EASTON CITY HALL		
LOCATION		EASTON, PA		
CONTRACTOR		BOYLE CONSTRUCTION		
DESCRIPTION		SHOP DETAILS		
DRAWN BY		JSG		
CHECKED BY		N/A		
APPROVED BY		N/A		
JOB No.				1415
DRG No.				122